


1 INCH = 500 FEET

**LEGEND**

- ▲ EXISTING SUBSTATION
- ▲ FUTURE SUBSTATION
- ✈ AIRPORT/LANDING STRIP
- ✚ CEMETERY
- ✚ CHURCH
- ✚ EXISTING 115 KV LINE
- ✚ EXISTING 230 KV LINE
- ✚ APPROXIMATE PROJECT LIMITS
- ✚ PROPOSED 230 KV LINE 2011 EXTENSION
- ✚ REMOVE EXISTING 230 KV LINE 2011
- ✚ FIRE STATION
- ✚ SCHOOL
- ✚ PARK
- ✚ STATE CONSERVATION LAND/EASEMENT

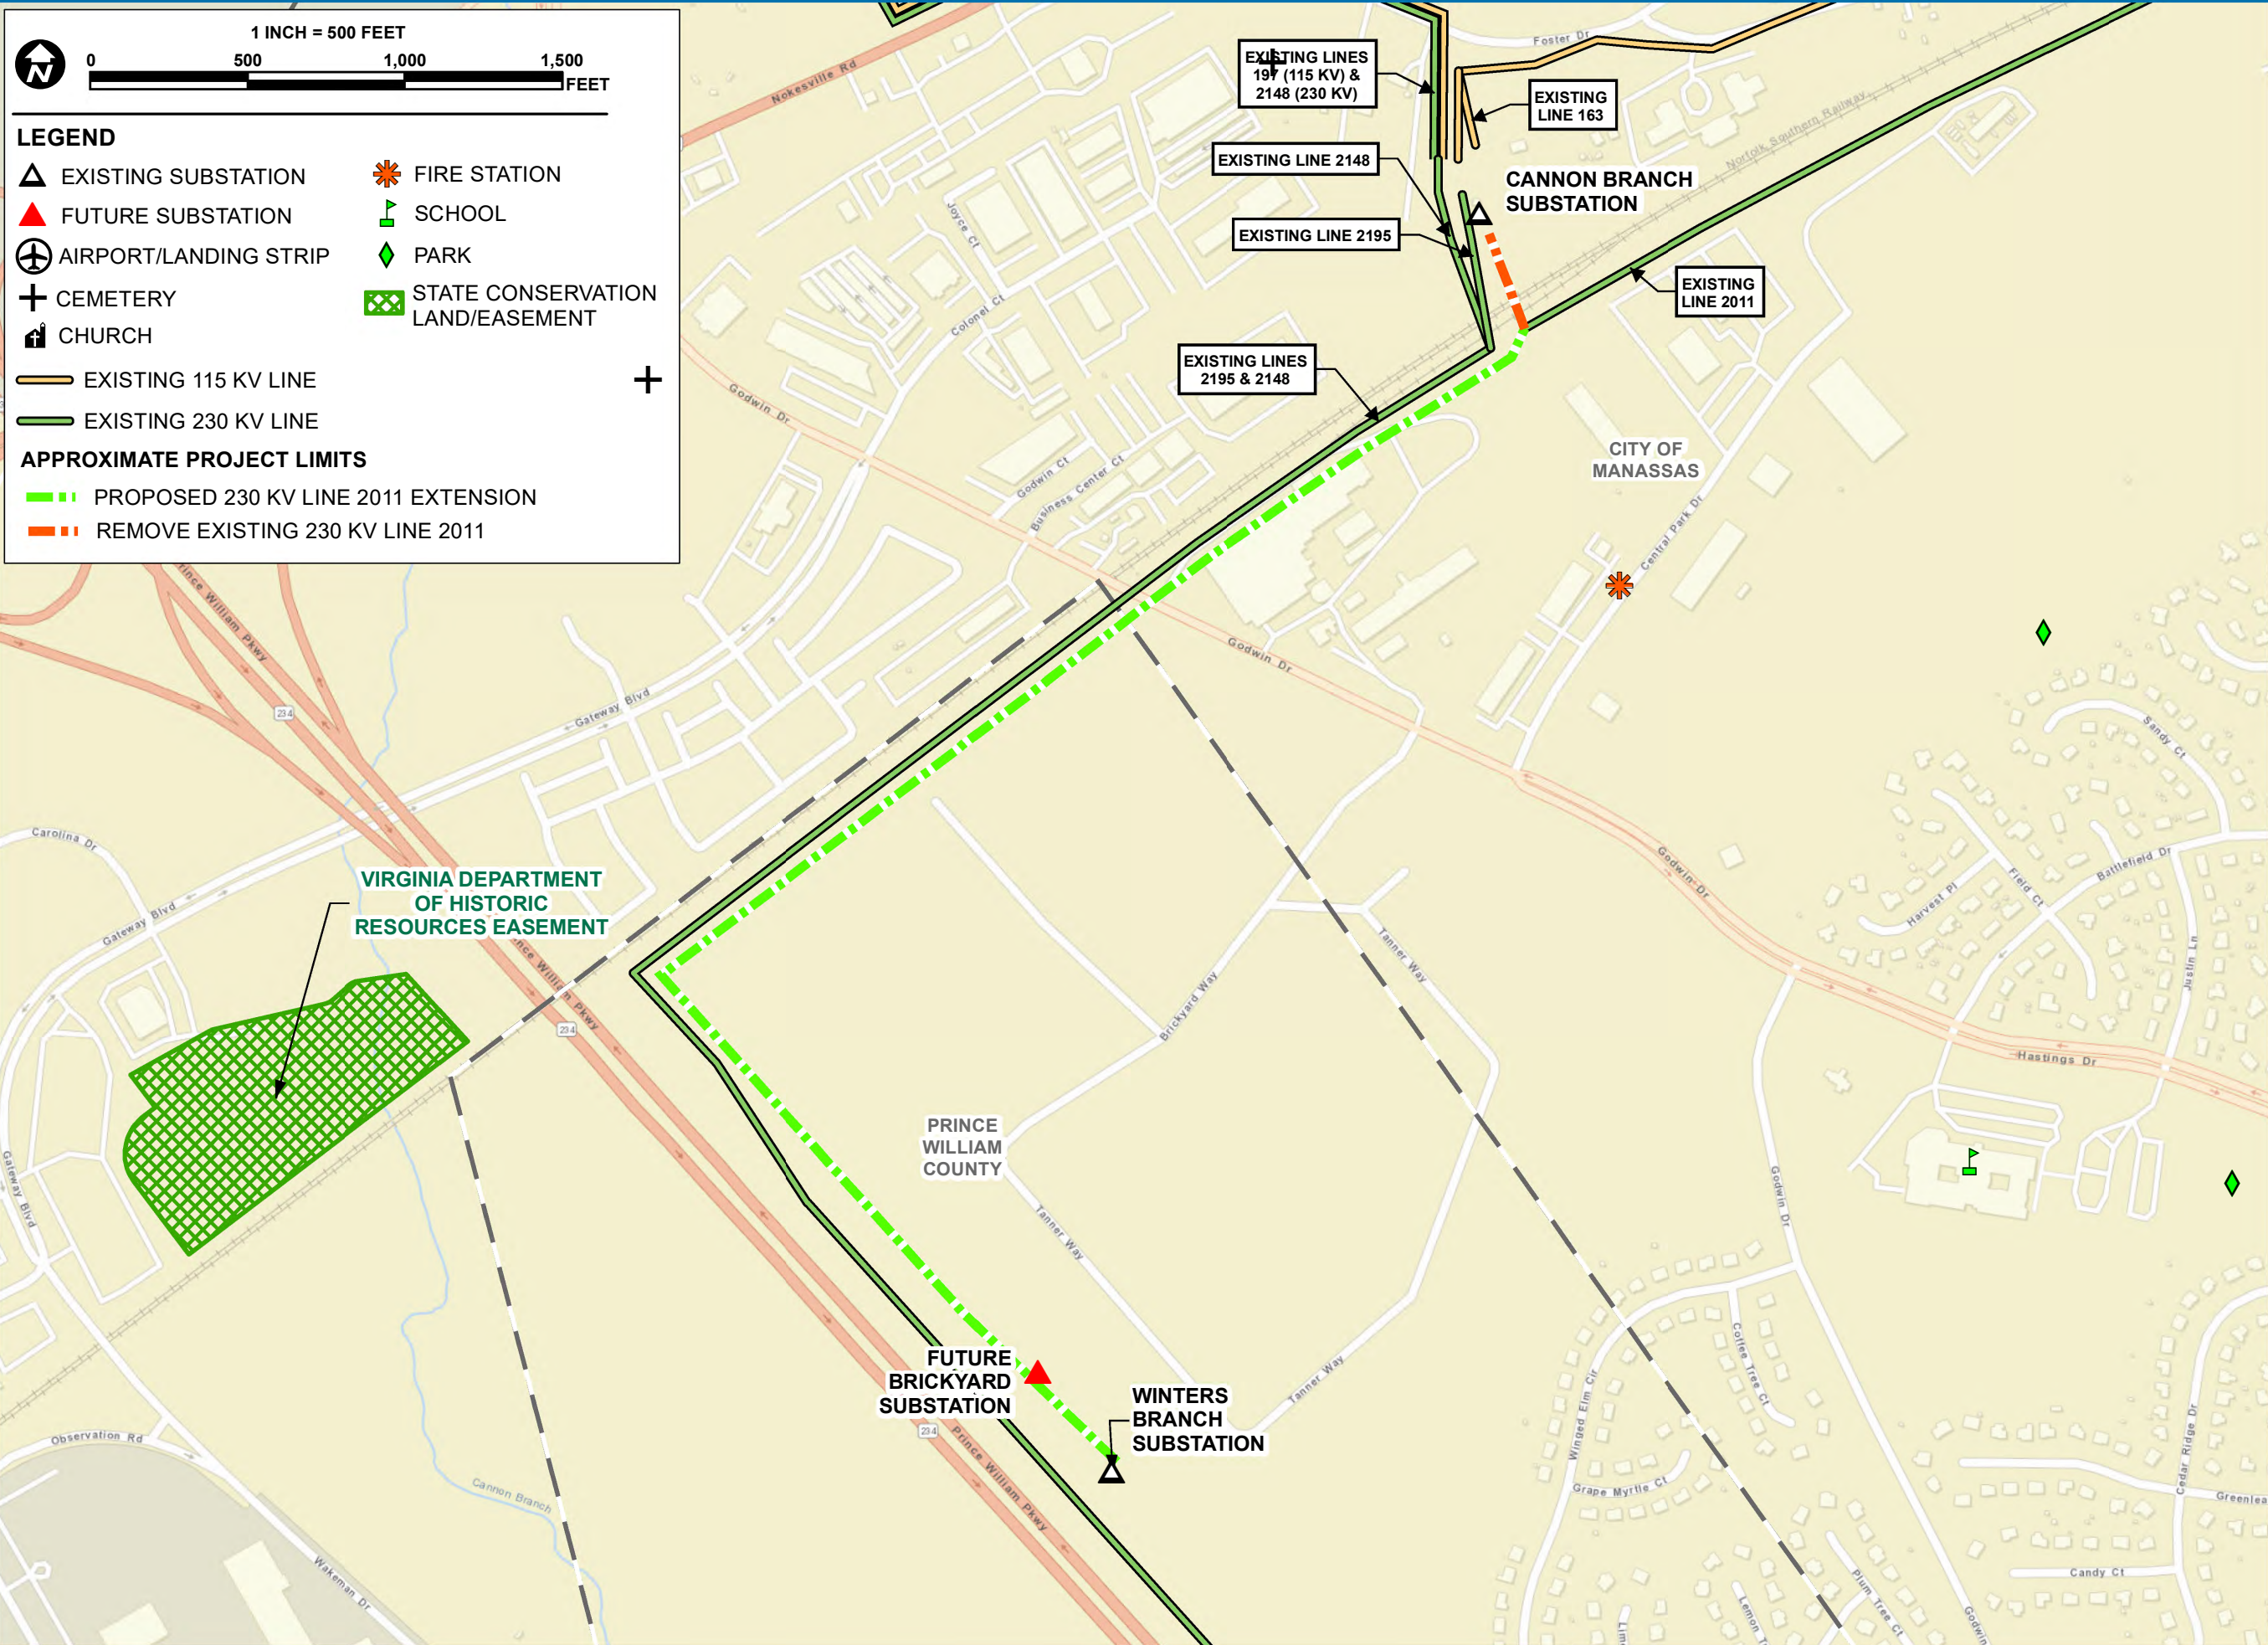

CORPORATE | 6575 WEST LOOP SOUTH, SUITE 300, BELLAIRE, TX 77401  
P: 713.520.5400  
WWW.PCS.US

TL #2011 EXTENSION FROM  
CANNON BRANCH TO WINTERS BRANCH  
APPLICANT: DOMINION ENERGY

**ENVIRONMENTAL CONSTRAINTS MAP**  
II.A.2.

CITY OF MANASSAS AND PRINCE WILLIAM COUNTY,  
VIRGINIA

PROJECT MANAGER:	KB
DRAWN:	LC
JOB NUMBER:	103811
DATE EXPORTED:	08/05/2021
REVISIONS:	LC - 10/06/2021 LC - 09/22/2021 LC - 08/27/2021